

SYCAMORE

SYCAMORE

Existing Building

Existing Building

Building to be Demolished

Sidewalks/Paths to be Removed

Sidewalks/Paths to be Removed

Trees to be Removed

Gazebo to be Demolished

Area of Ground Disturbance

Shed to be Demolished

MINIMUM BUILDING FRONT SETBACK LINE (TYP.)

EX. SHRUB ROW

EXIST. SHED TBR

1 DEMO SITE PLAN
SCALE: 1/8" = 1'-0"



LINDEN

DEMO SITE PLAN

© Copyright 2021 Barton Ross & Partners, LLC Architects, All Rights Reserved.



Barton Ross & Partners, LLC Architects
184 S. Livingston Ave., Suite 9-140
Livingston, NJ 07039 (973) 818-4749

FOR SCHEMATIC PURPOSES ONLY - NOT FOR CONSTRUCTION

Yeshiva Academic Building
Schematic Design Options

21 Rockview Avenue
North Plainfield, Somerset Co., New Jersey

1.00

August 24, 2021

SYCAMORE

SYCAMORE

Existing Building

New trees

Existing Building

School Entrance

RESTROOMS

ROSH YESHIVA OFFICE
195 SF

CUBICLES
128 SF

ELEV.

STAIR 2

Study Hall

BAIS MEDRASH
4110 SF

GRAND LOBBY
1364 SF

Grand Lobby

STAIR 1

COAT RM
356 SF

Emergency Exit

Public Entrance

EX. SHRUB ROW

Possible location for geothermal underground well field

LINDEN

1 1ST FLOOR SCHEMATIC PLAN
SCALE: 1/8"= 1'-0"



ARCHITECTURAL PLANS

© Copyright 2021 Barton Ross & Partners, LLC Architects, All Rights Reserved.



Barton Ross & Partners, LLC Architects
184 S. Livingston Ave., Suite 9-140
Livingston, NJ 07039 (973) 818-4749




FOR SCHEMATIC PURPOSES ONLY - NOT FOR CONSTRUCTION

Yeshiva Academic Building
Schematic Design Options

21 Rockview Avenue
North Plainfield, Somerset Co., New Jersey

1.01

August 24, 2021

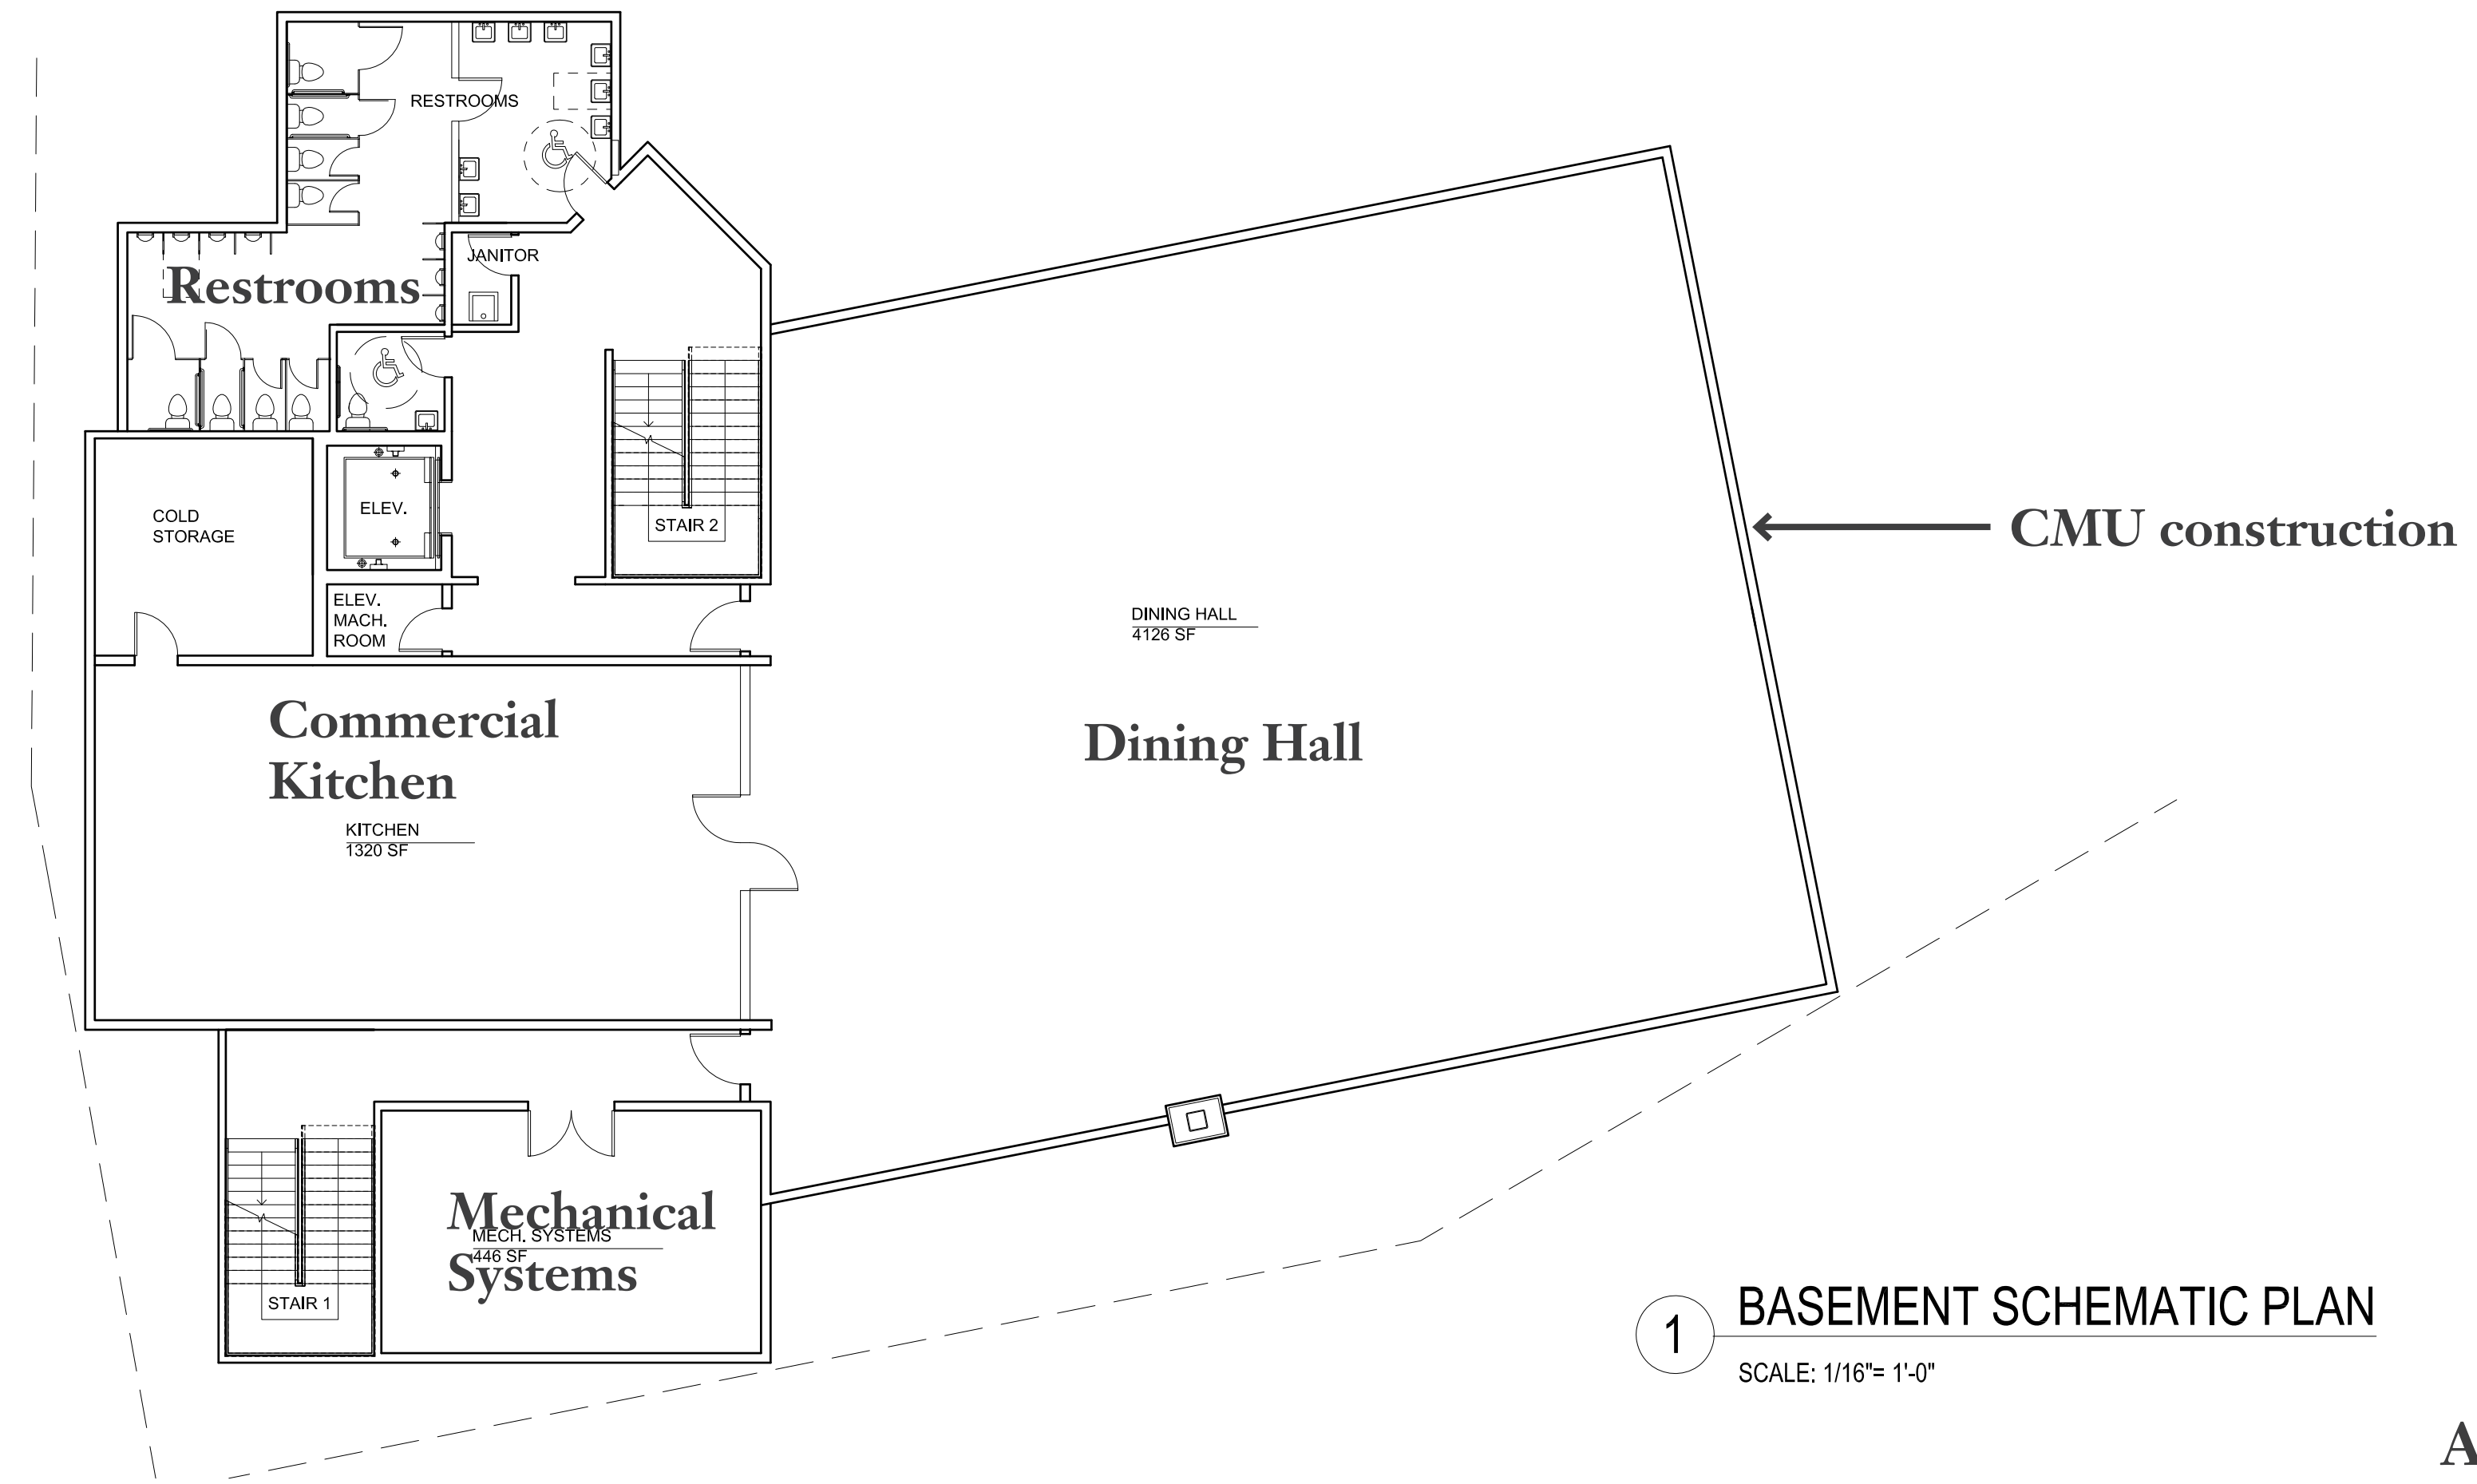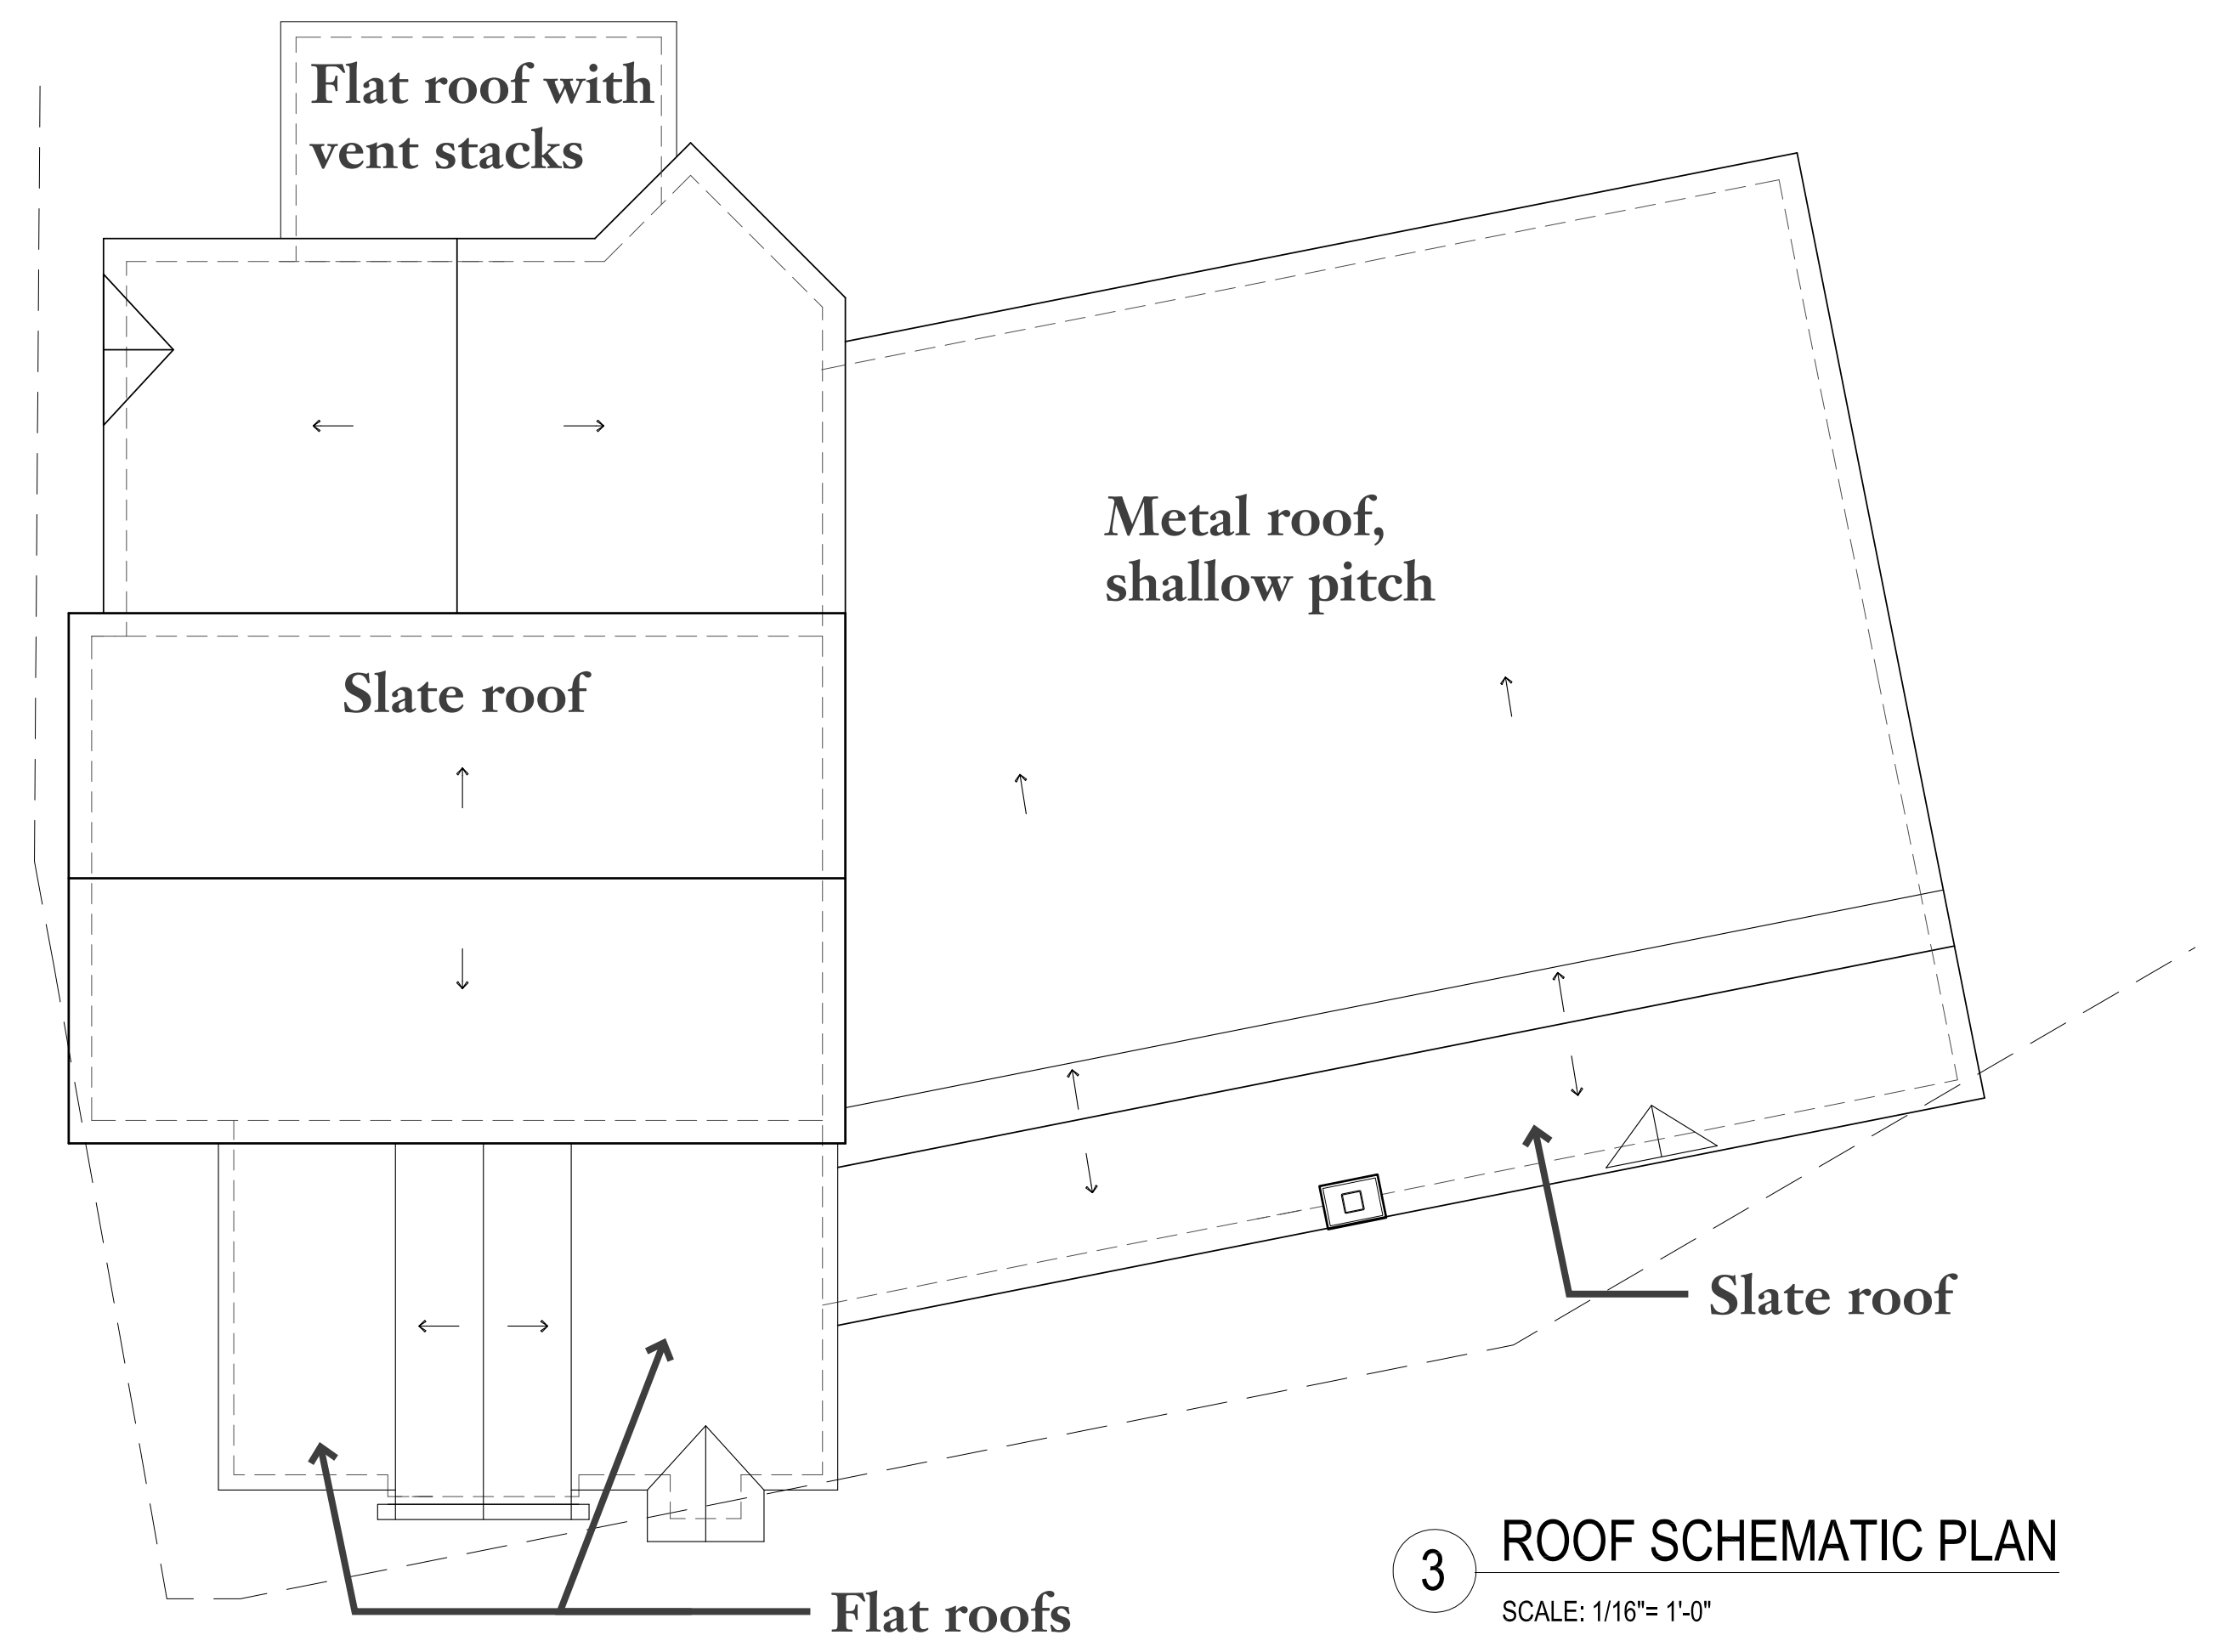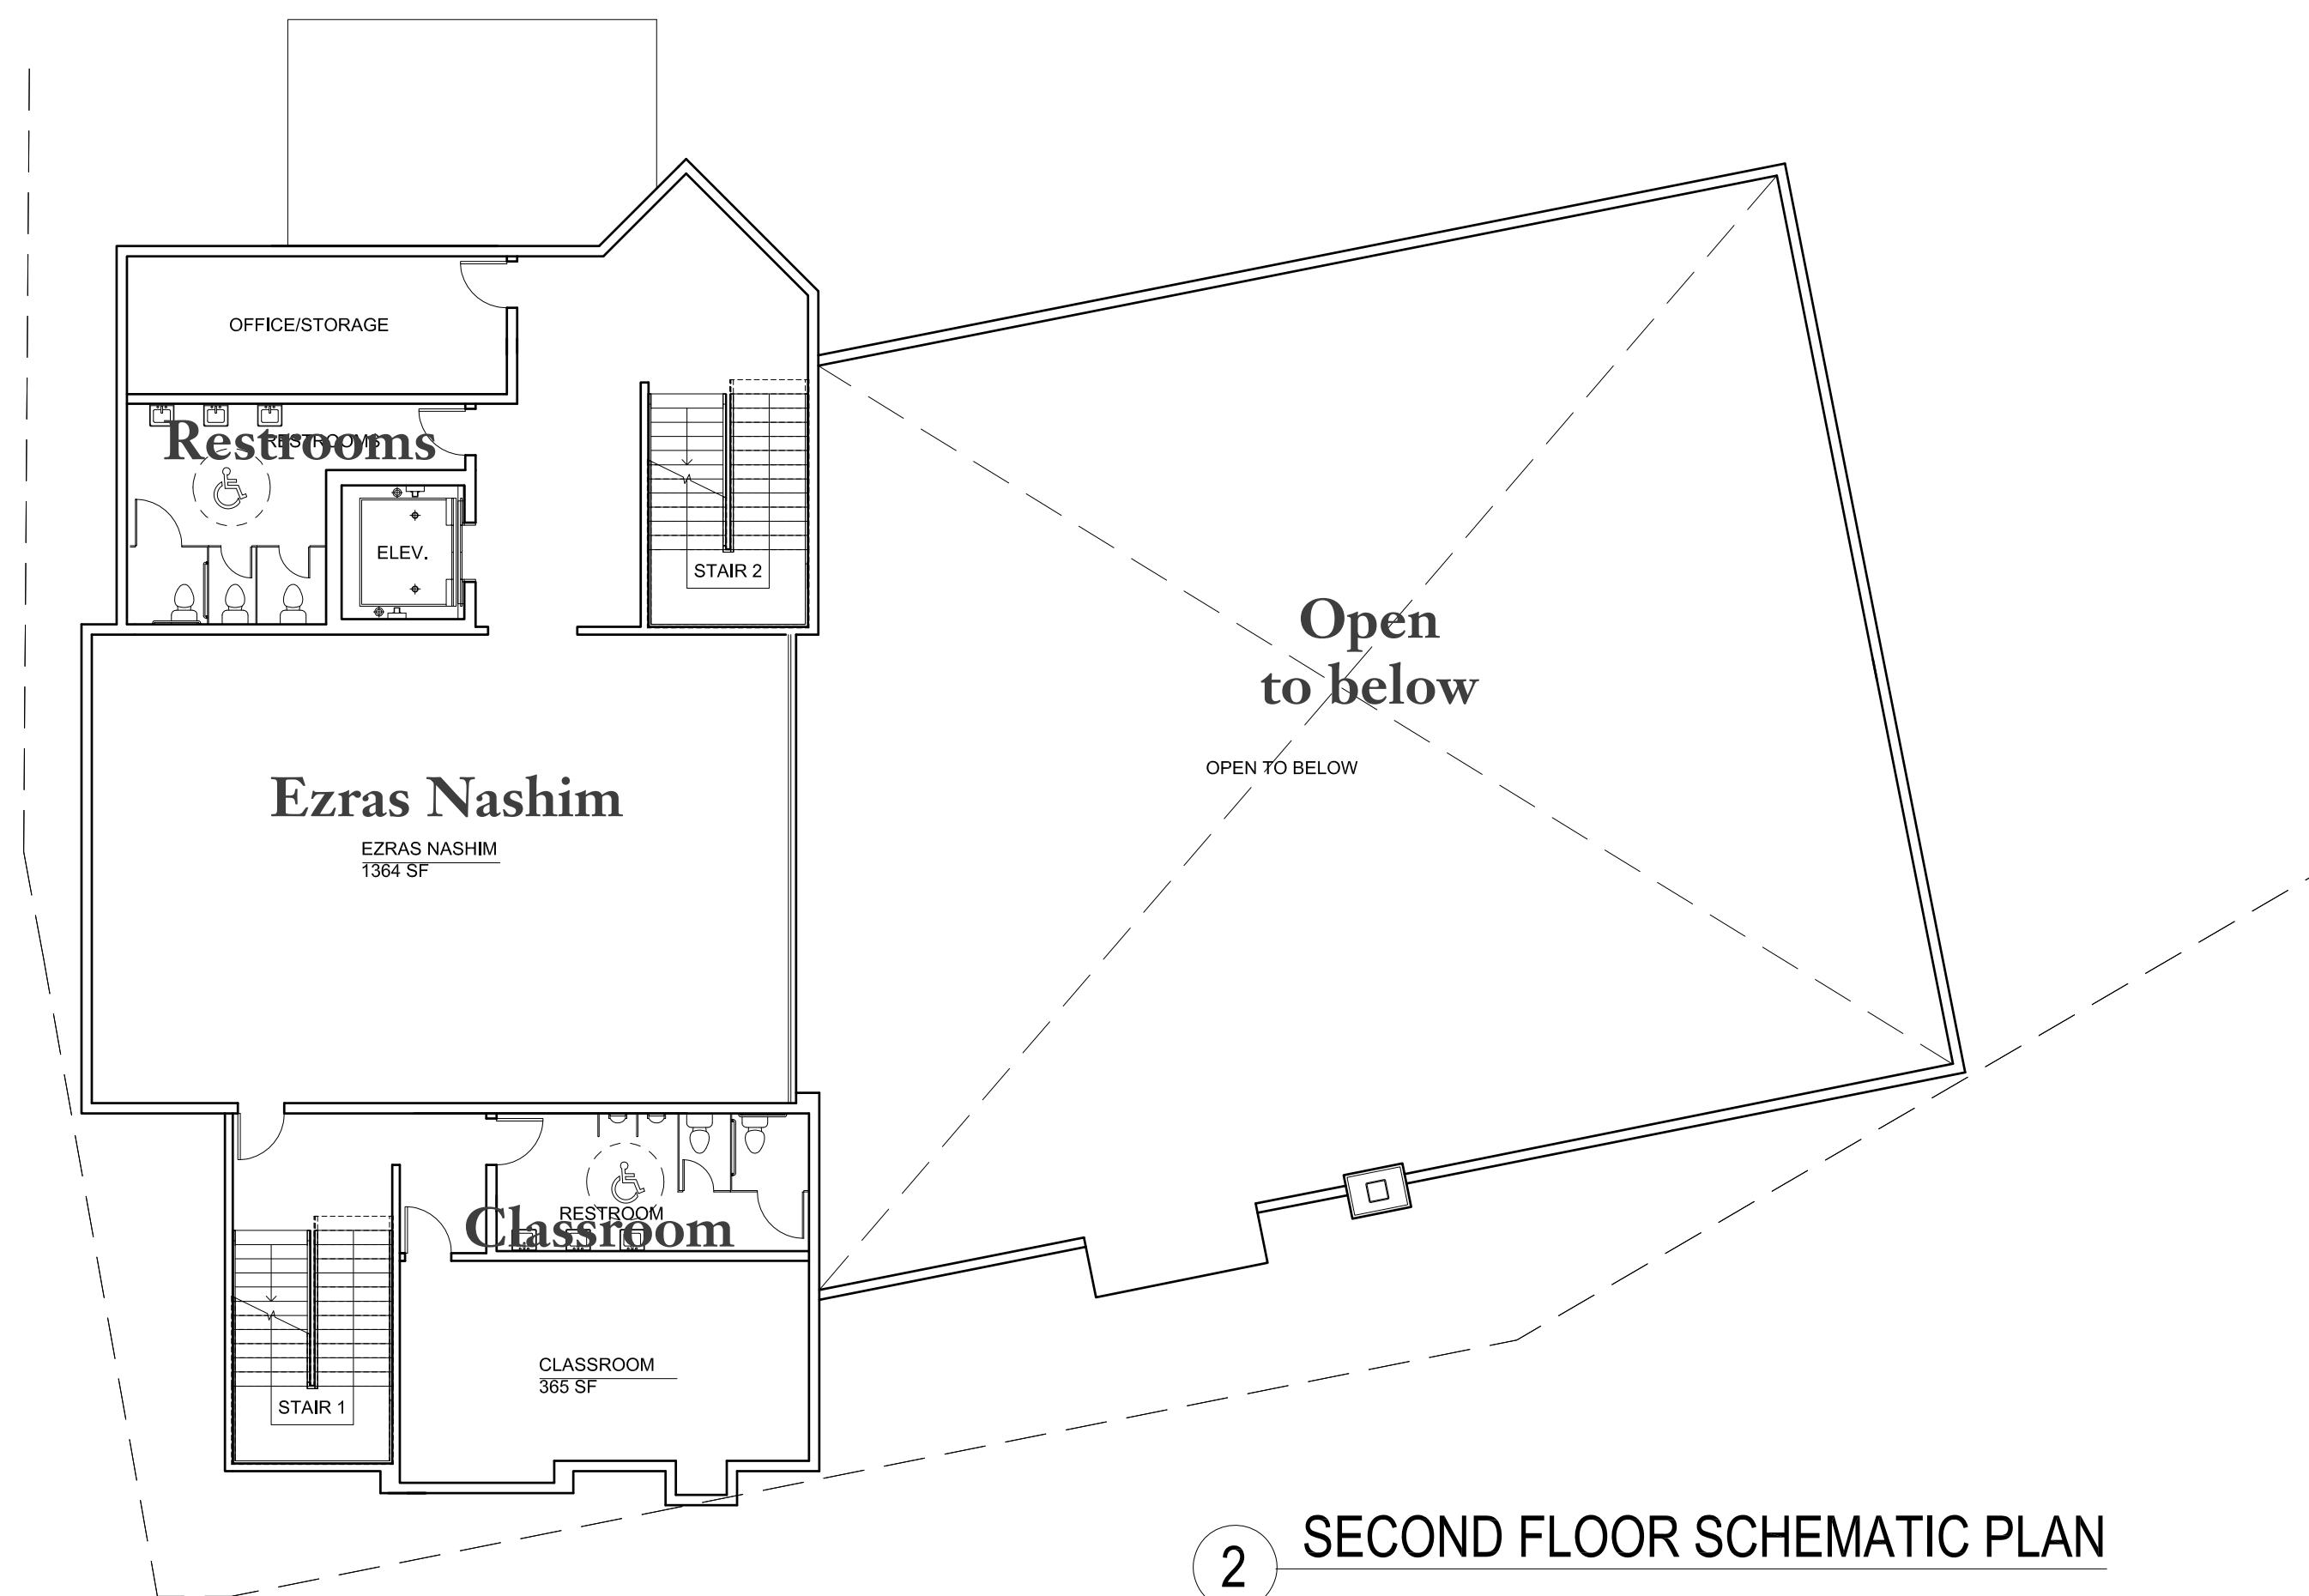

© Copyright 2021 Barton Ross & Partners, LLC Architects, All Rights Reserved.




Barton Ross & Partners, LLC Architects
184 S. Livingston Ave., Suite 9-140
Livingston, NJ 07039 (973) 818-4749

FOR SCHEMATIC PURPOSES ONLY - NOT FOR CONSTRUCTION


Yeshiva Academic Building
Schematic Design Options

21 Rockview Avenue
North Plainfield, Somerset Co., New Jersey

ARCHITECTURAL PLANS

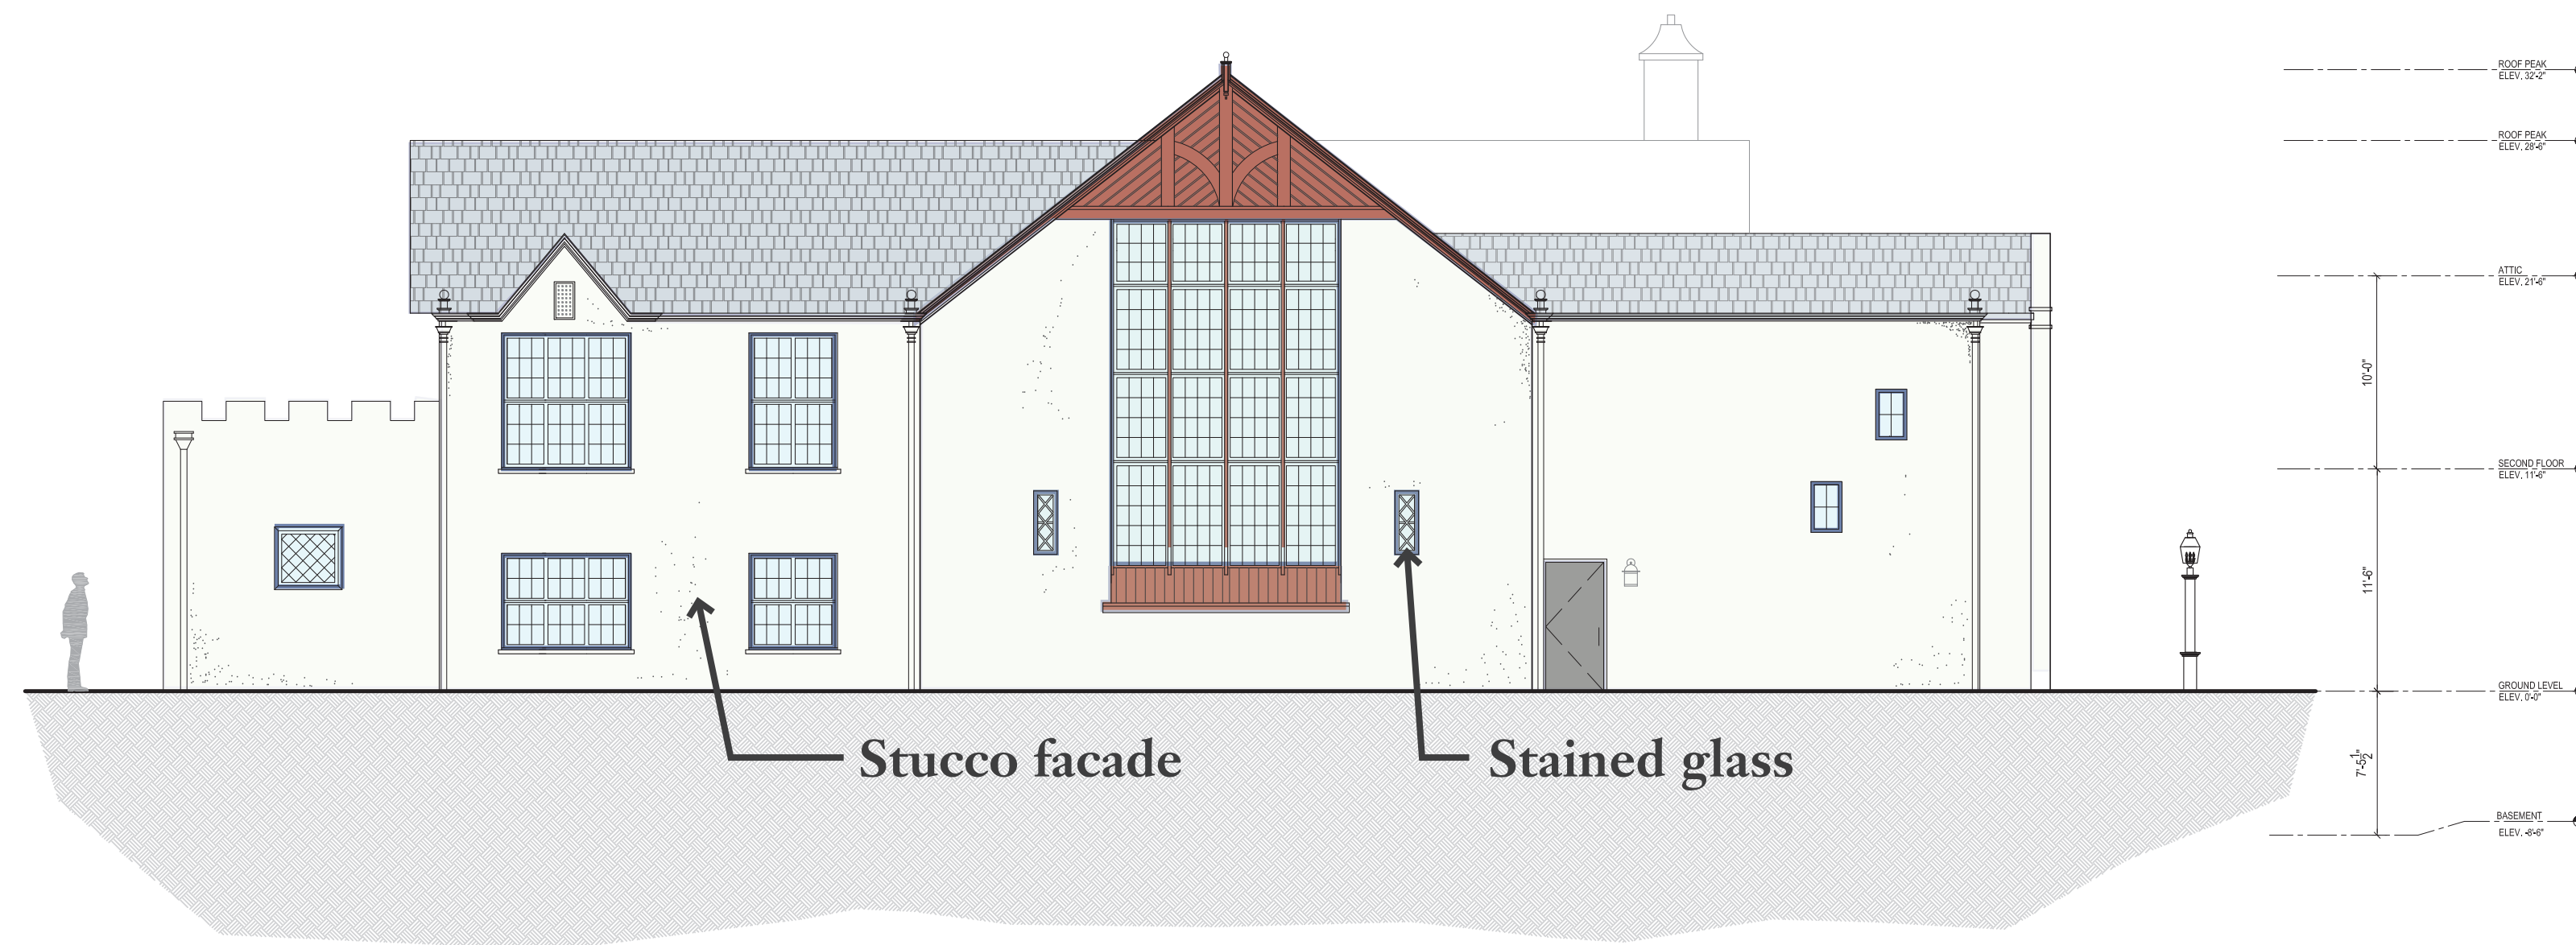

1 SYCAMORE ELEVATION
SCALE: 1/8"= 1'-0"

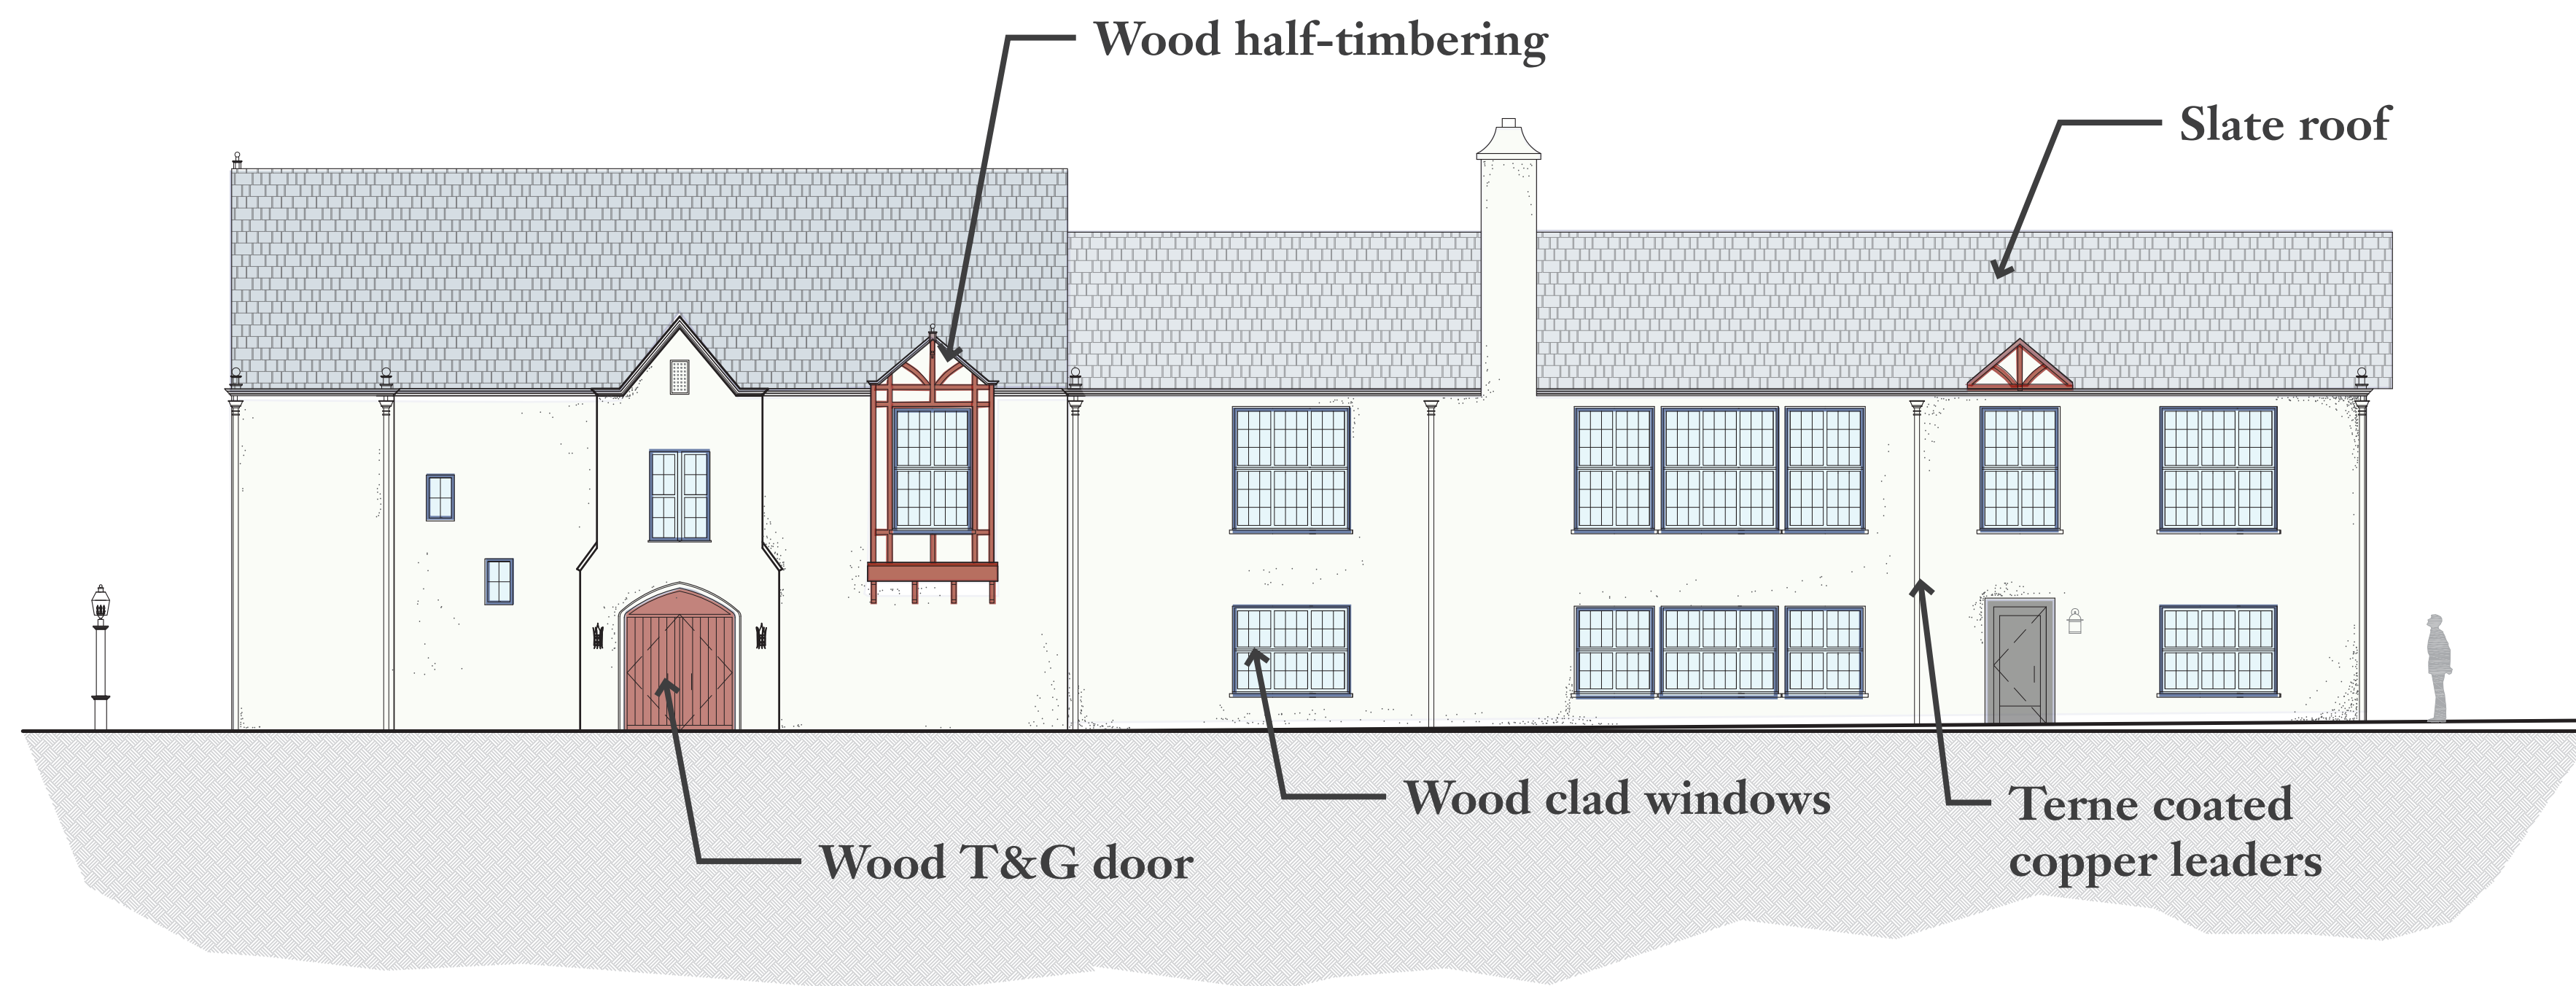

2 LINDEN ELEVATION
SCALE: 1/8"= 1'-0"

© Copyright 2021 Barton Ross & Partners, LLC Architects, All Rights Reserved.



Barton Ross & Partners, LLC Architects
184 S. Livingston Ave., Suite 9-140
Livingston, NJ 07039 (973) 818-4749

FOR SCHEMATIC PURPOSES ONLY - NOT FOR CONSTRUCTION

Yeshiva Academic Building
Schematic Design Options

21 Rockview Avenue
North Plainfield, Somerset Co., New Jersey

ARCHITECTURAL ELEVATIONS

1.03

August 24, 2021